

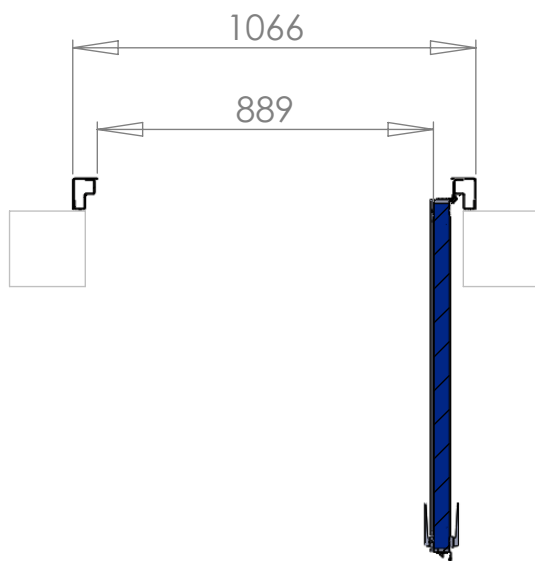



front view

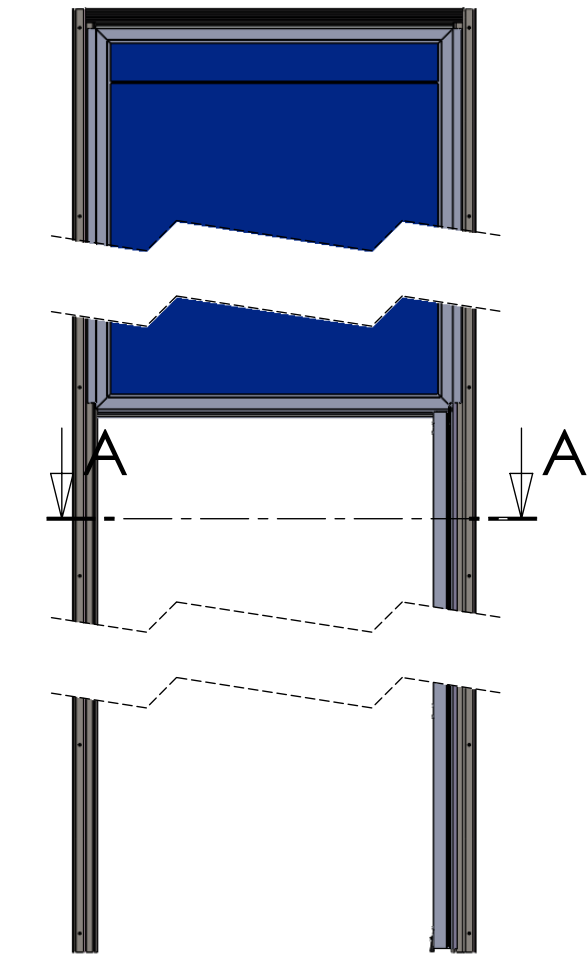



SECTION A-A  
SCALE 1 : 20

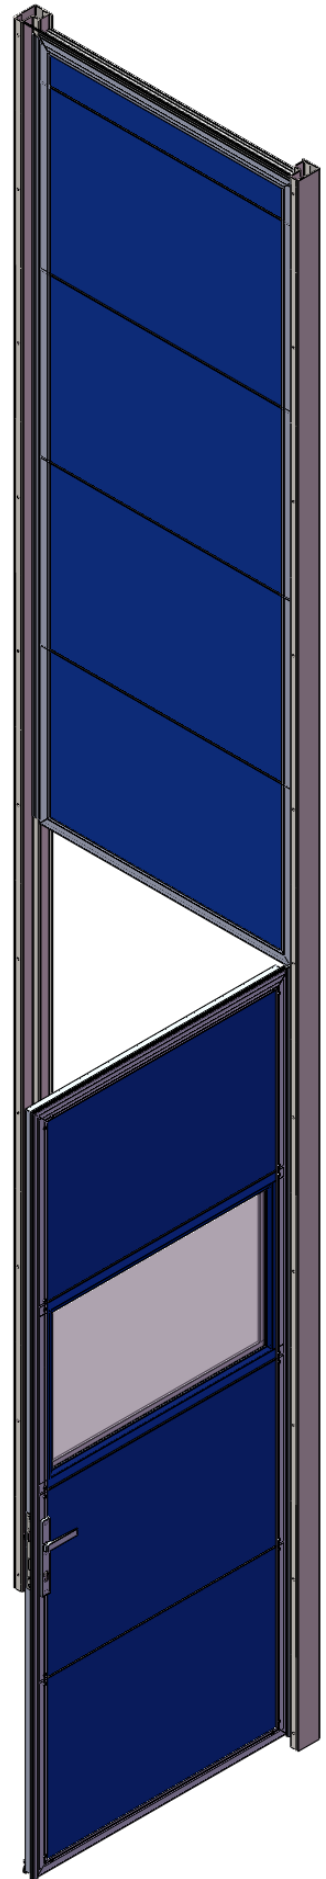

frontview


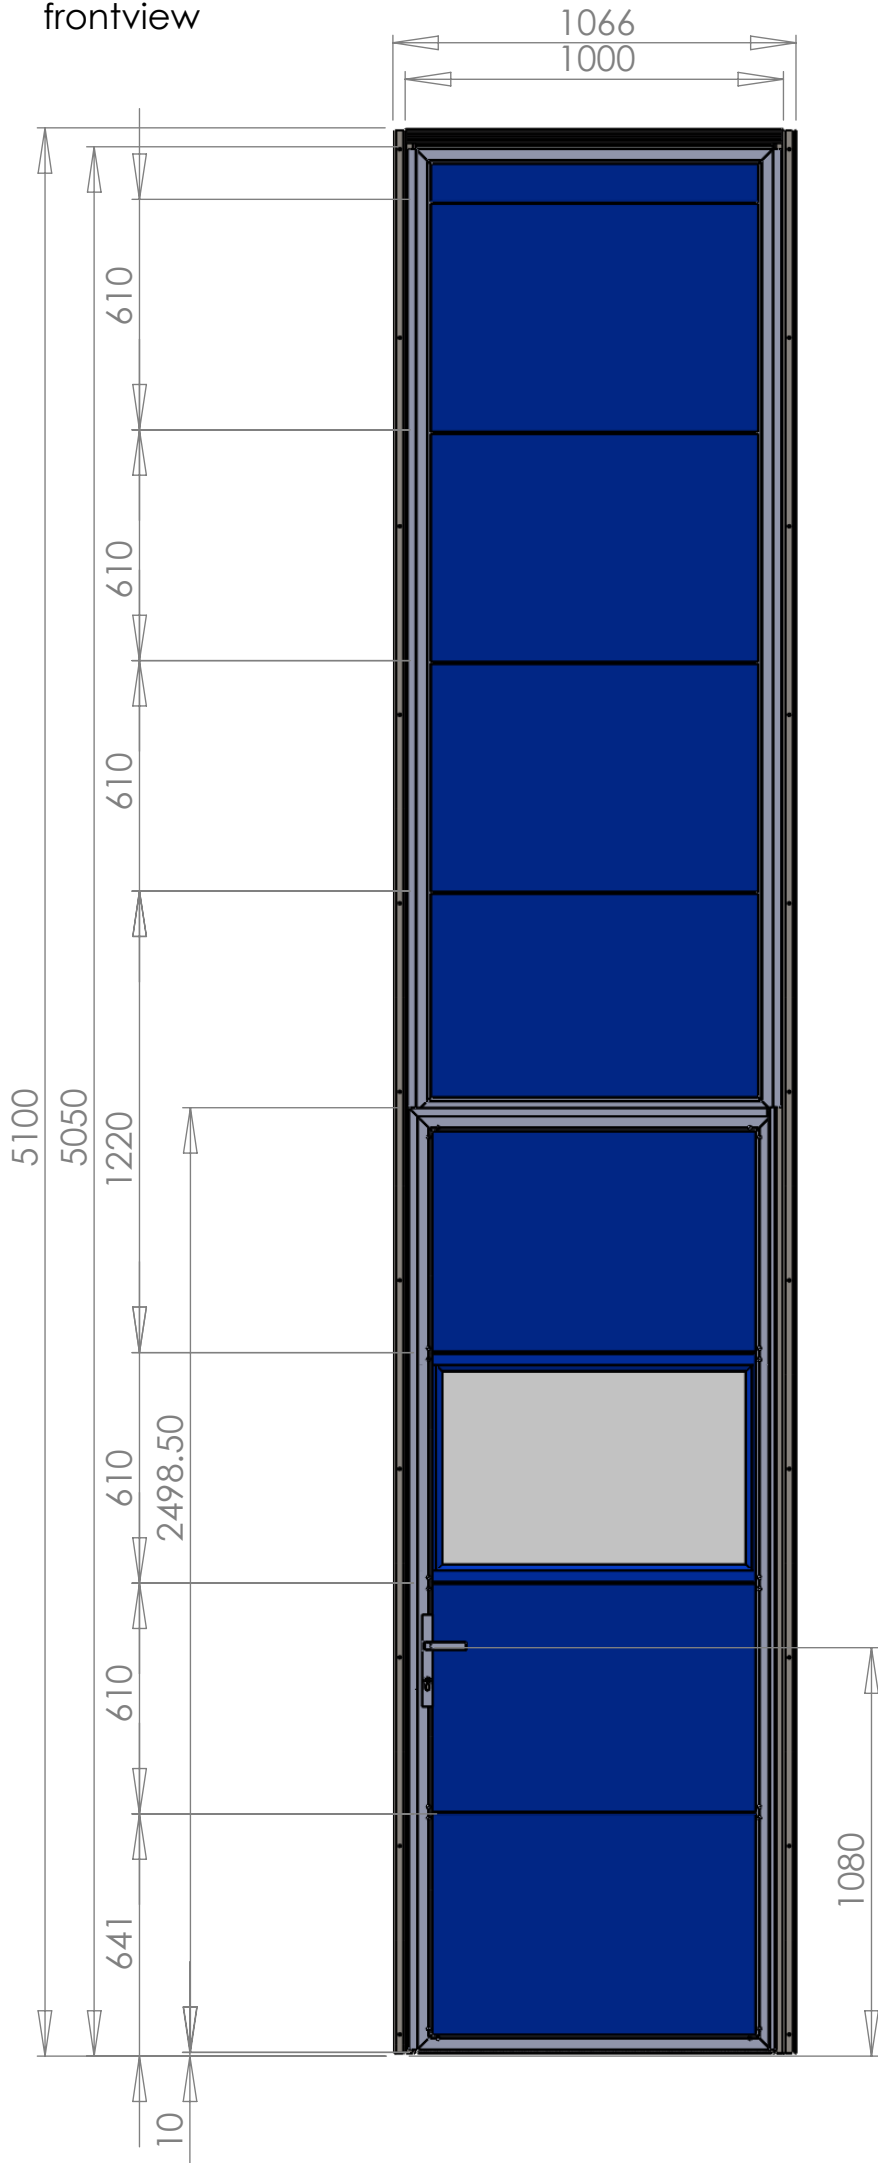


Installation

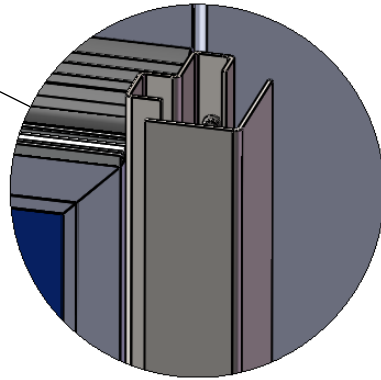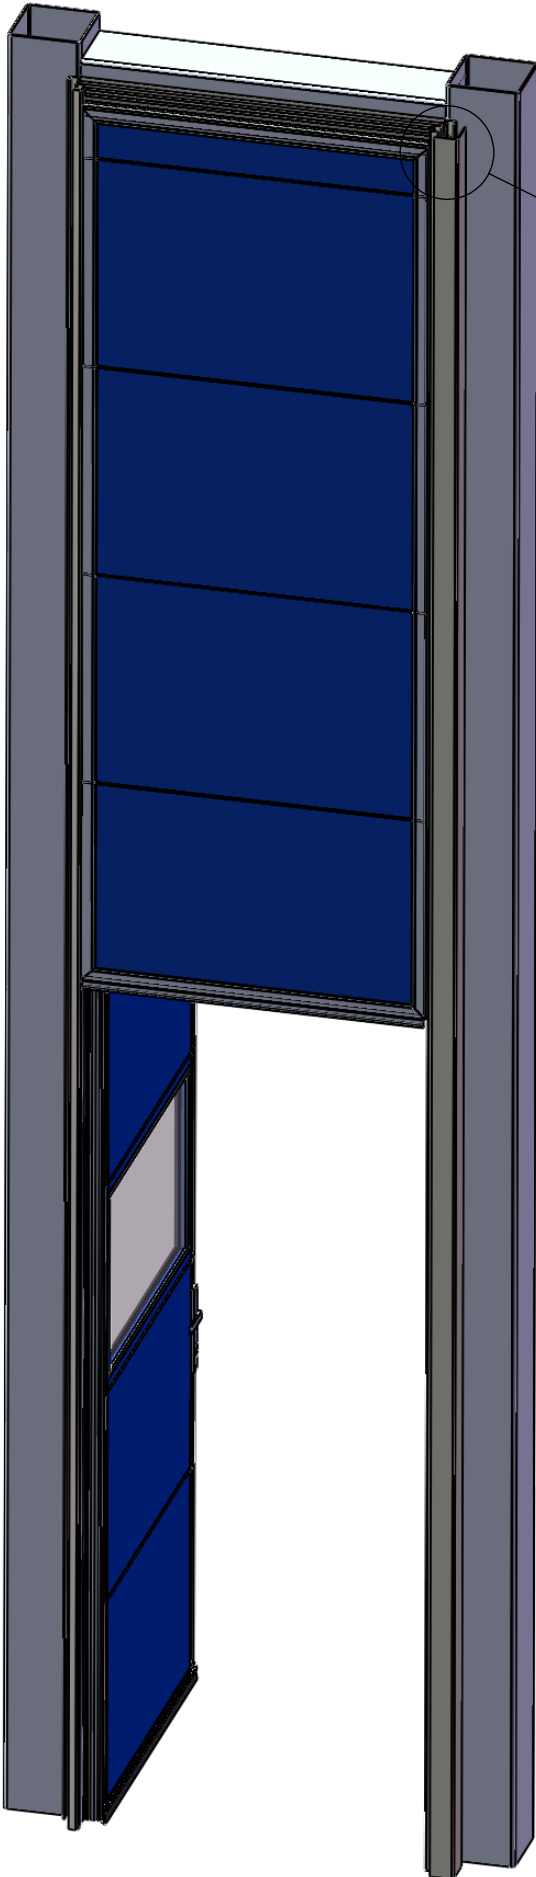


DETAIL A  
SCALE 1 : 5

details top and bottom

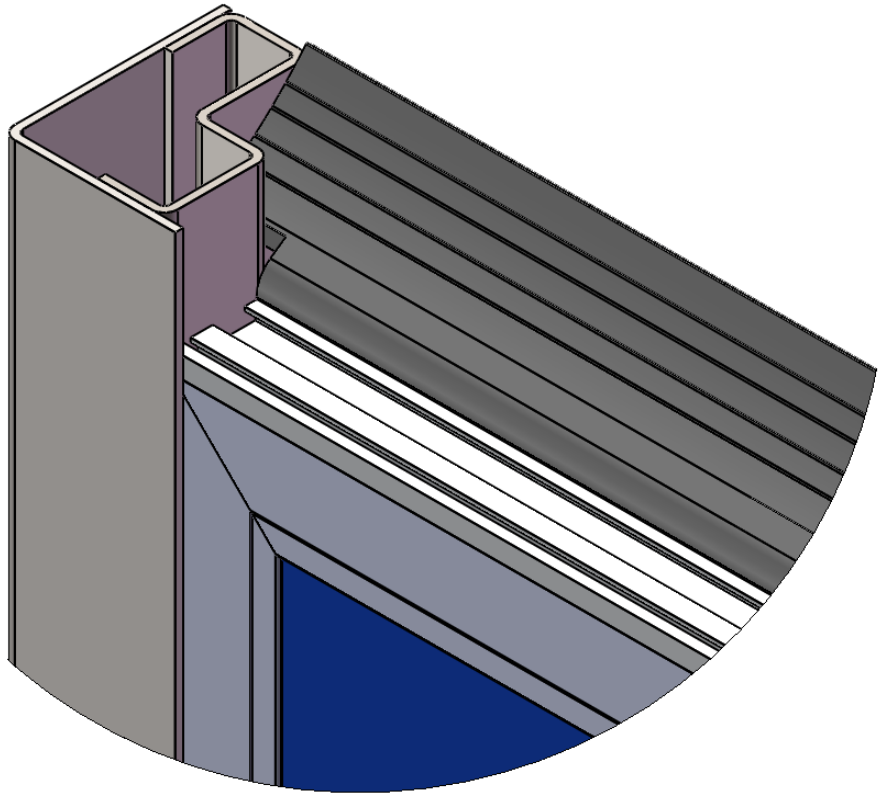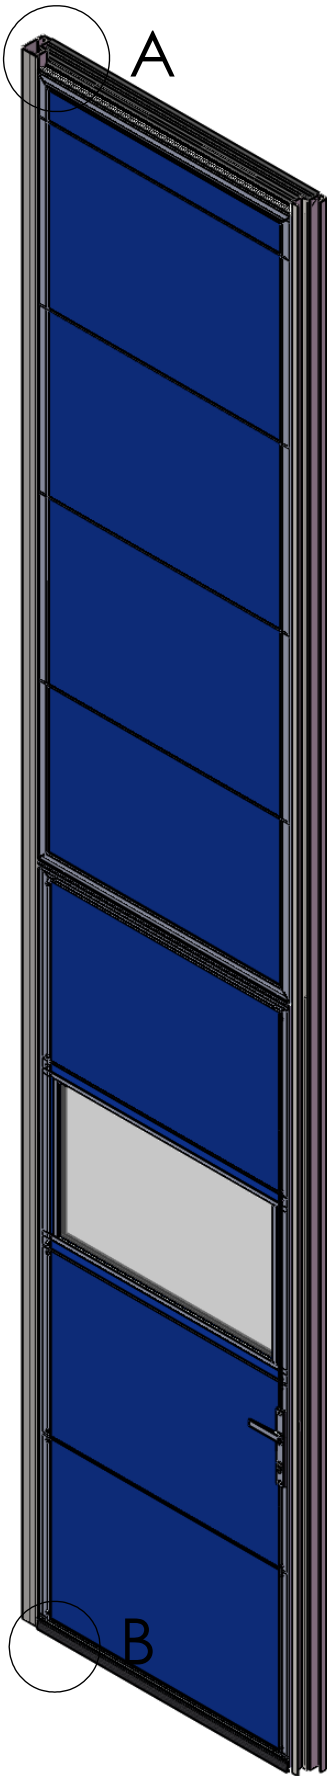

DETAIL A  
SCALE 1 : 2

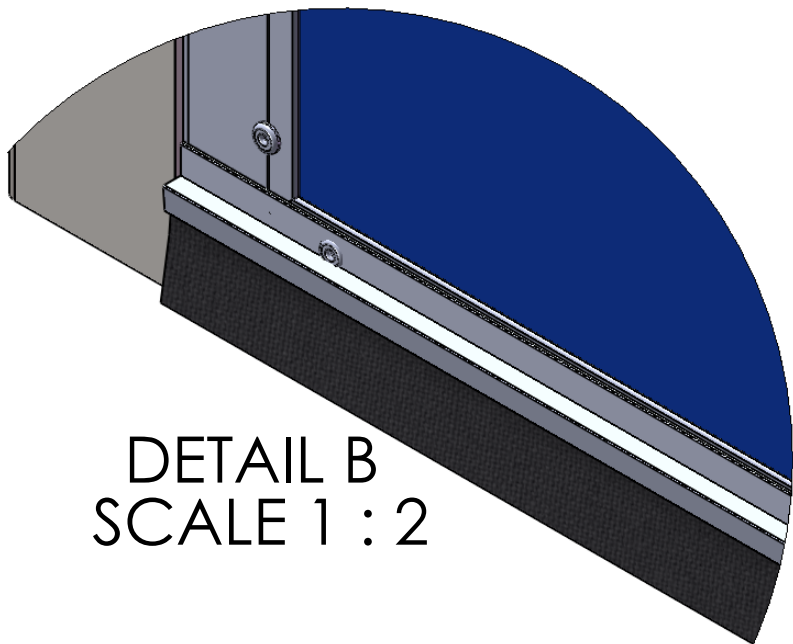

DETAIL B  
SCALE 1 : 2